

Landscape Recommendations

Recommendations in relation to site at Highfield Mullingar

Scale 1 : 100 @A1

Suggested Hardscape Elements :



Driveway surface paving to consist of permeable paving—Kilsaran Climapave or similar approved. Single or 3 size mix 80mm , neutral buff colour Curragh Gold with Charcoal edge or similar approved




Area between entrance piers to be defined by 1 metre wide band of Kilsaran Climapave permeable paving or similar approved. 3 size mix 80mm , Colour Curragh Gold with Charcoal edge detail,



Patio and utilage pathways adjacent to dwelling doorways to consist of Kilsaran Inish or similar approved. 200 x 50 x 60mm , Colour Curragh Gold Antique finish



Footpaths around house to consist of concrete finish or alternatively to consist of Kilsaran Lismore cobble or similar approved. 6 size mix 88mm. , Colour Curragh Gold with double row of Lismore sett edging or similar approved.

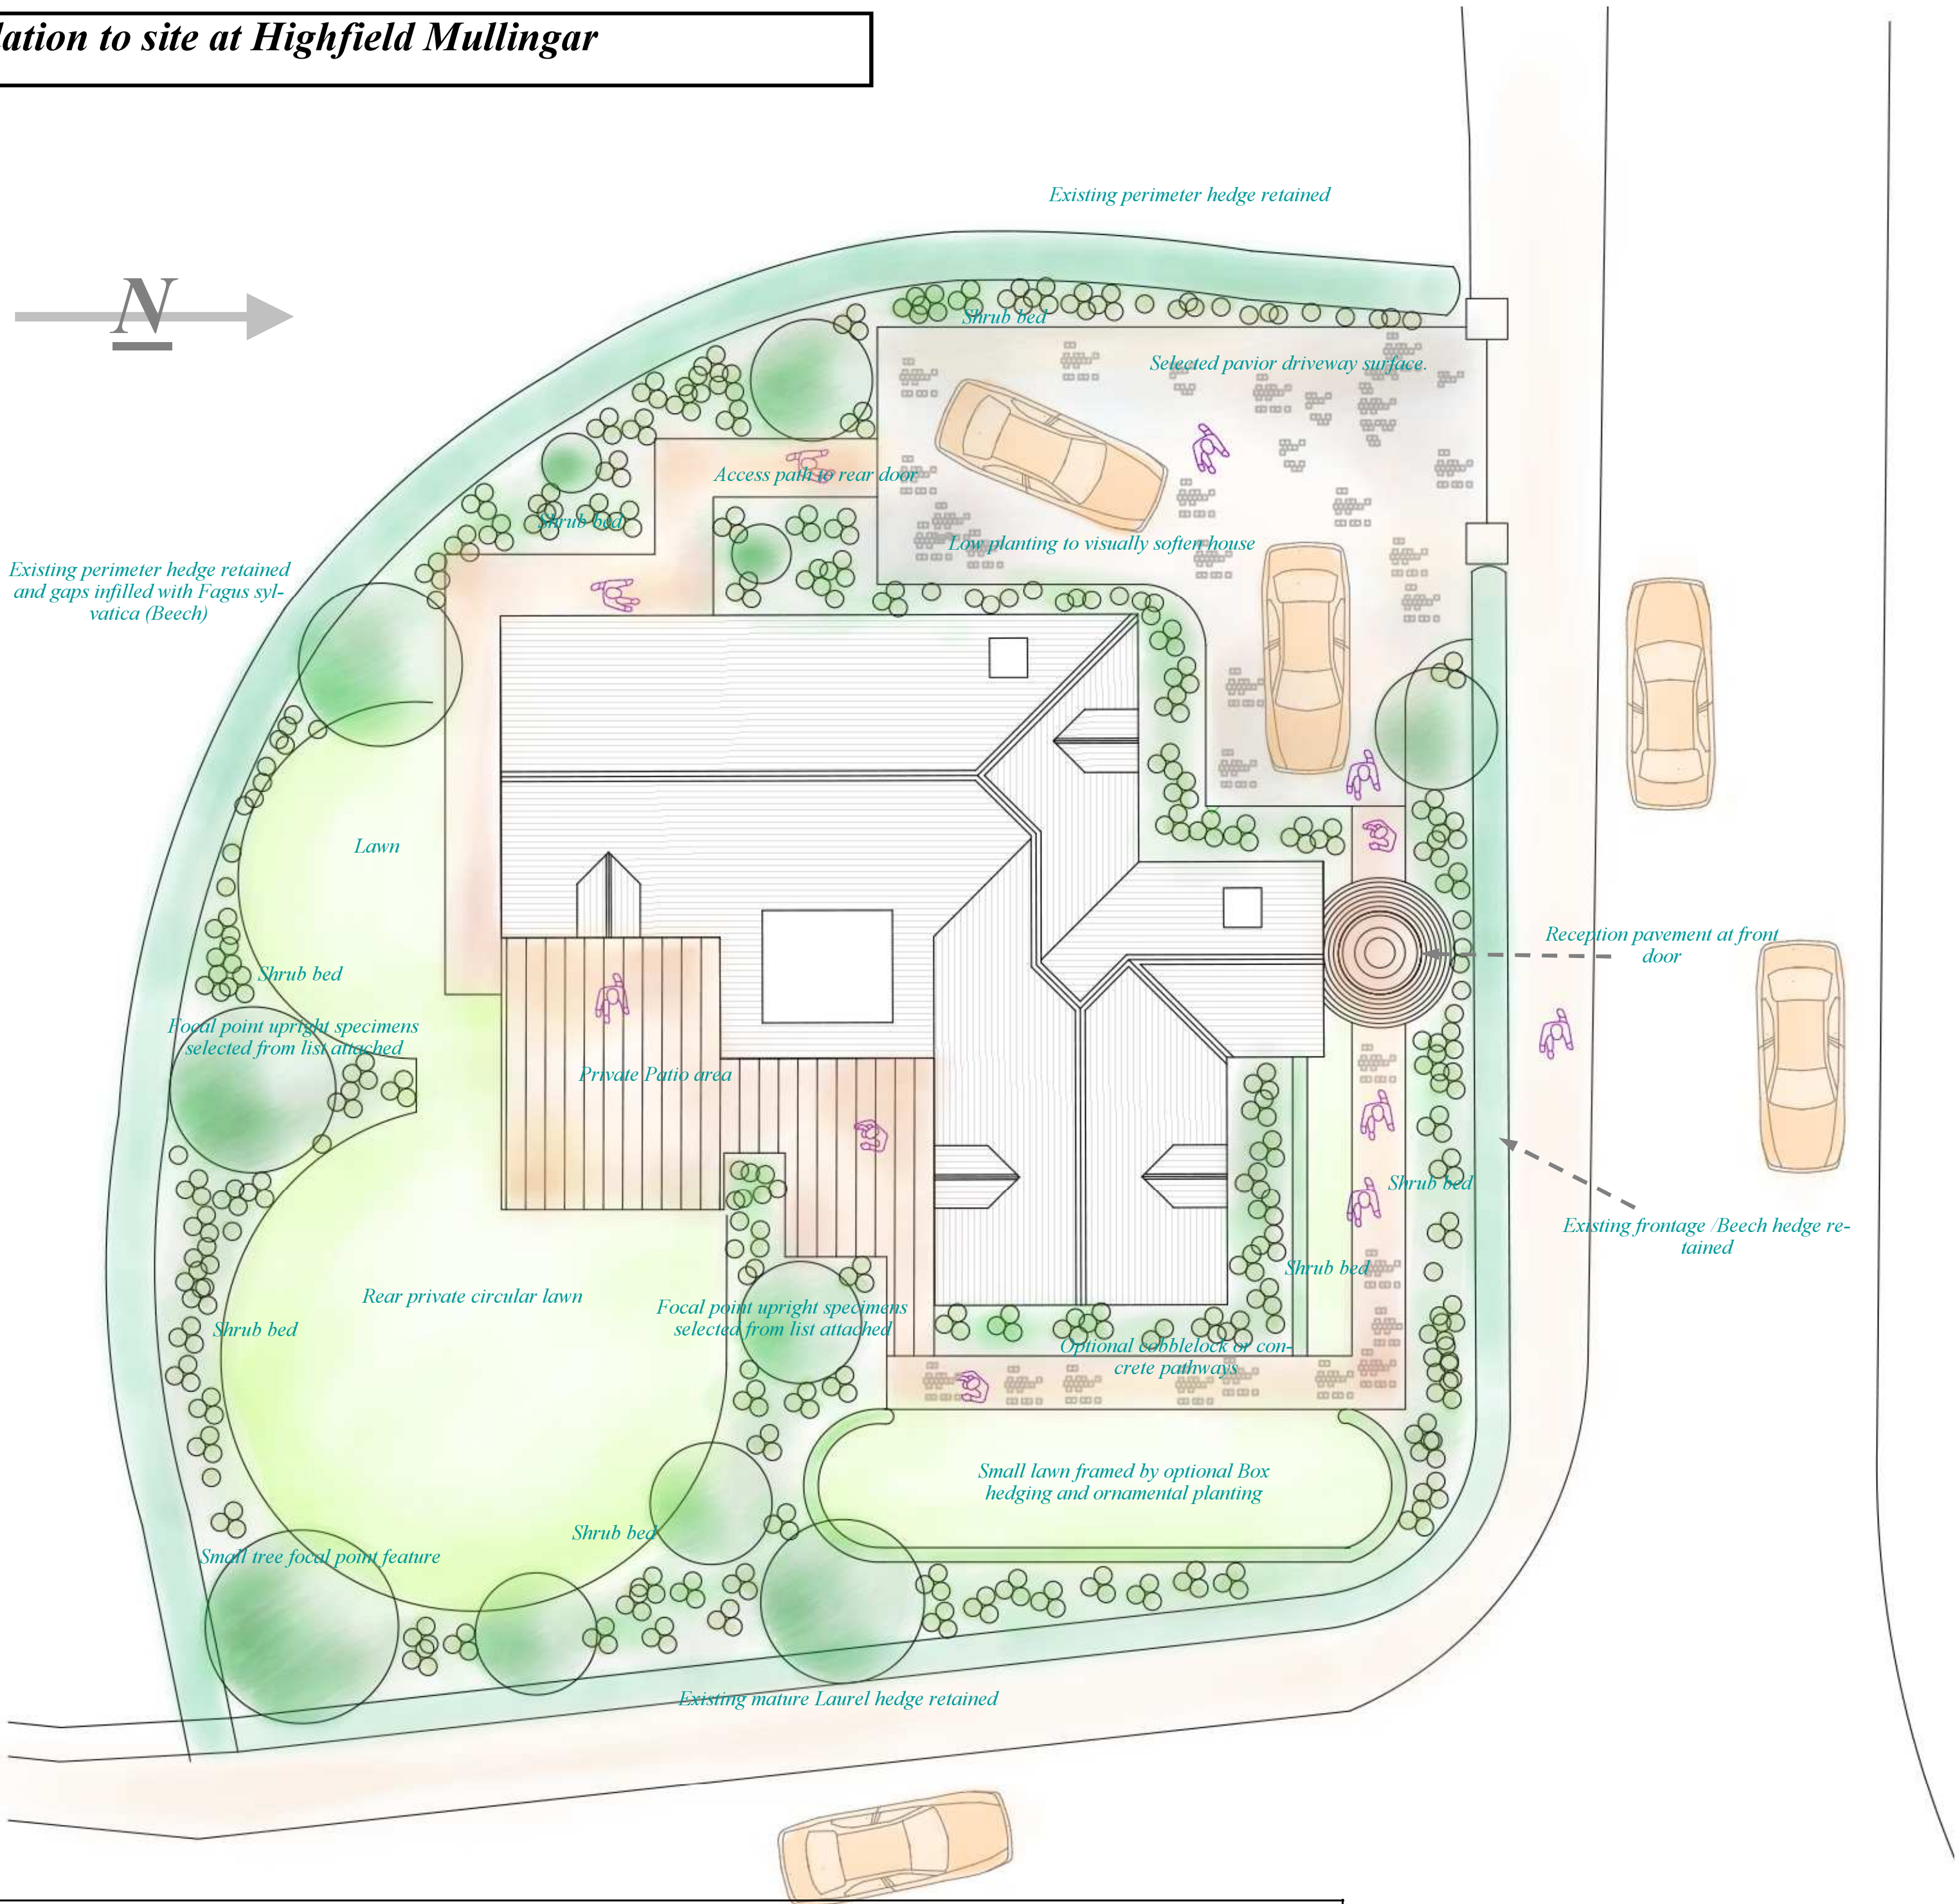

Recommended landscape layout

Landscape Recommendations in relation to planning permission application

July 2017



Existing Laurel hedge retained and pruned



Existing Beech hedge retained and pruned

Planting Schedule

Plant name	Size
Small focal point Trees and Upright specimens	
To be selected from the following :	
Prunus Amanogawa	RB 14-16
Malus Profusion	RB 14-16
Sorbus aria Lutescens	RB 14-16
Mid size clusters :	
Groups of mid size plants visual softness throughout the garden	
4 Cornus controversa Variegata	20L 1.5m
5 Sorbus aucuparia Joseph Rock	RB 14-16
6 Acer campestre Elzrijk	RB 14-16
7 Sorbus aria Lutescens	RB 14-16
8 Malus Profusion	RB 14-16
Smaller Specimens and Multistems	
To be selected from the following :	
Amelanchier lamarkii	RB multi 2.5m
Prunus lusitanica (clipped)	20L 1.5m
Acer palmatum	20L 1m

Shrub Planting in Beds surrounding house

Plant name	Size	Spacing(m)
Groundcover to be selected from the following :		
Arranged in informal clusters at average density of 3 plants per m2. Precise arrangement and mix may be modified by landscape architect at time of planting		
Selected from the following :		
Viburnum tinus Eve price.	2L 30-40	0.5
Viburnum davidii	2L 30-40	0.5
Sarcococca humilis	2L 30-40	0.4
Crocsmia Lucifer	2L 30-40	0.4
Hydrangea arborescens Annabelle	3L 50-60	0.7
Phormium Maori Sunrise.	5L 60-90	1
Rosemarinus officinalis Prostratus (edging)	2L 30-40	0.6
Spiraea Golden Princess	2L 30-40	0.5
Agapanthus headbourne hybrids	2L 30-40	0.5
Astilbe Sprite	2L 30-40	0.4
Miscanthus Rotsilber	3L 40-50	0.5
Hedera helix Glacier	2L trailing	0.4

Hedges :

Plant name	Size	Spacing(m)
Existing Fagus sylvatica hedge on eastern boundary to be retained		
Existing Laurel (Prunus laurocerasus) hedge along southern boundary to be retained.		
New low hedge planting in garden		
Optional Box hedge to outline planting beds		
Buxus sempervirens	2L 20-30	300mm

Focal point plants

<i>A range of upright plants for focal point emphasis. Groundcover planting to be inform random clusters and drifts.</i>	
<u><i>Plant name</i></u>	<u><i>Size</i></u>
<u><i>Focal Point plants to be selected from :</i></u>	
<i>Ilex argenteo Marginata</i>	20L 1.5m
<i>Prunus lusitanica (clipped)</i>	20L 1.5m
<i>Cornus controversa Variegata</i>	20L 2m
<i>Photinia x fraseri Red Robin cone</i>	20L 1.5m

Groundcover planting perimeter lawn beds

To be selected from the following at density of 3 plants per m2		
Lavendula Hidcote	3L 30-40	0.4
Geranium Wargrave pink (edge)	2L 20-30	0.3
Miscanthus Rotsilber	3L 40-50	0.5
Hydrangea arborescens Annabelle	3L 50-60	0.7
Phormium Maori Sunrise.	5L 60-90	1
Rosemarinus officinalis Prostratus (edging)	2L 30-40	0.6
Shizostylis Mrs Hegarty	2L 30-40	0.5
Spiraea Golden Princess	2L 30-40	0.5
Vinca minor Variegata	2L 30-40	0.5
Lonicera pileata	2L 30-40	0.7
Rosemarinus officinalis	2L 30-40	0.6